



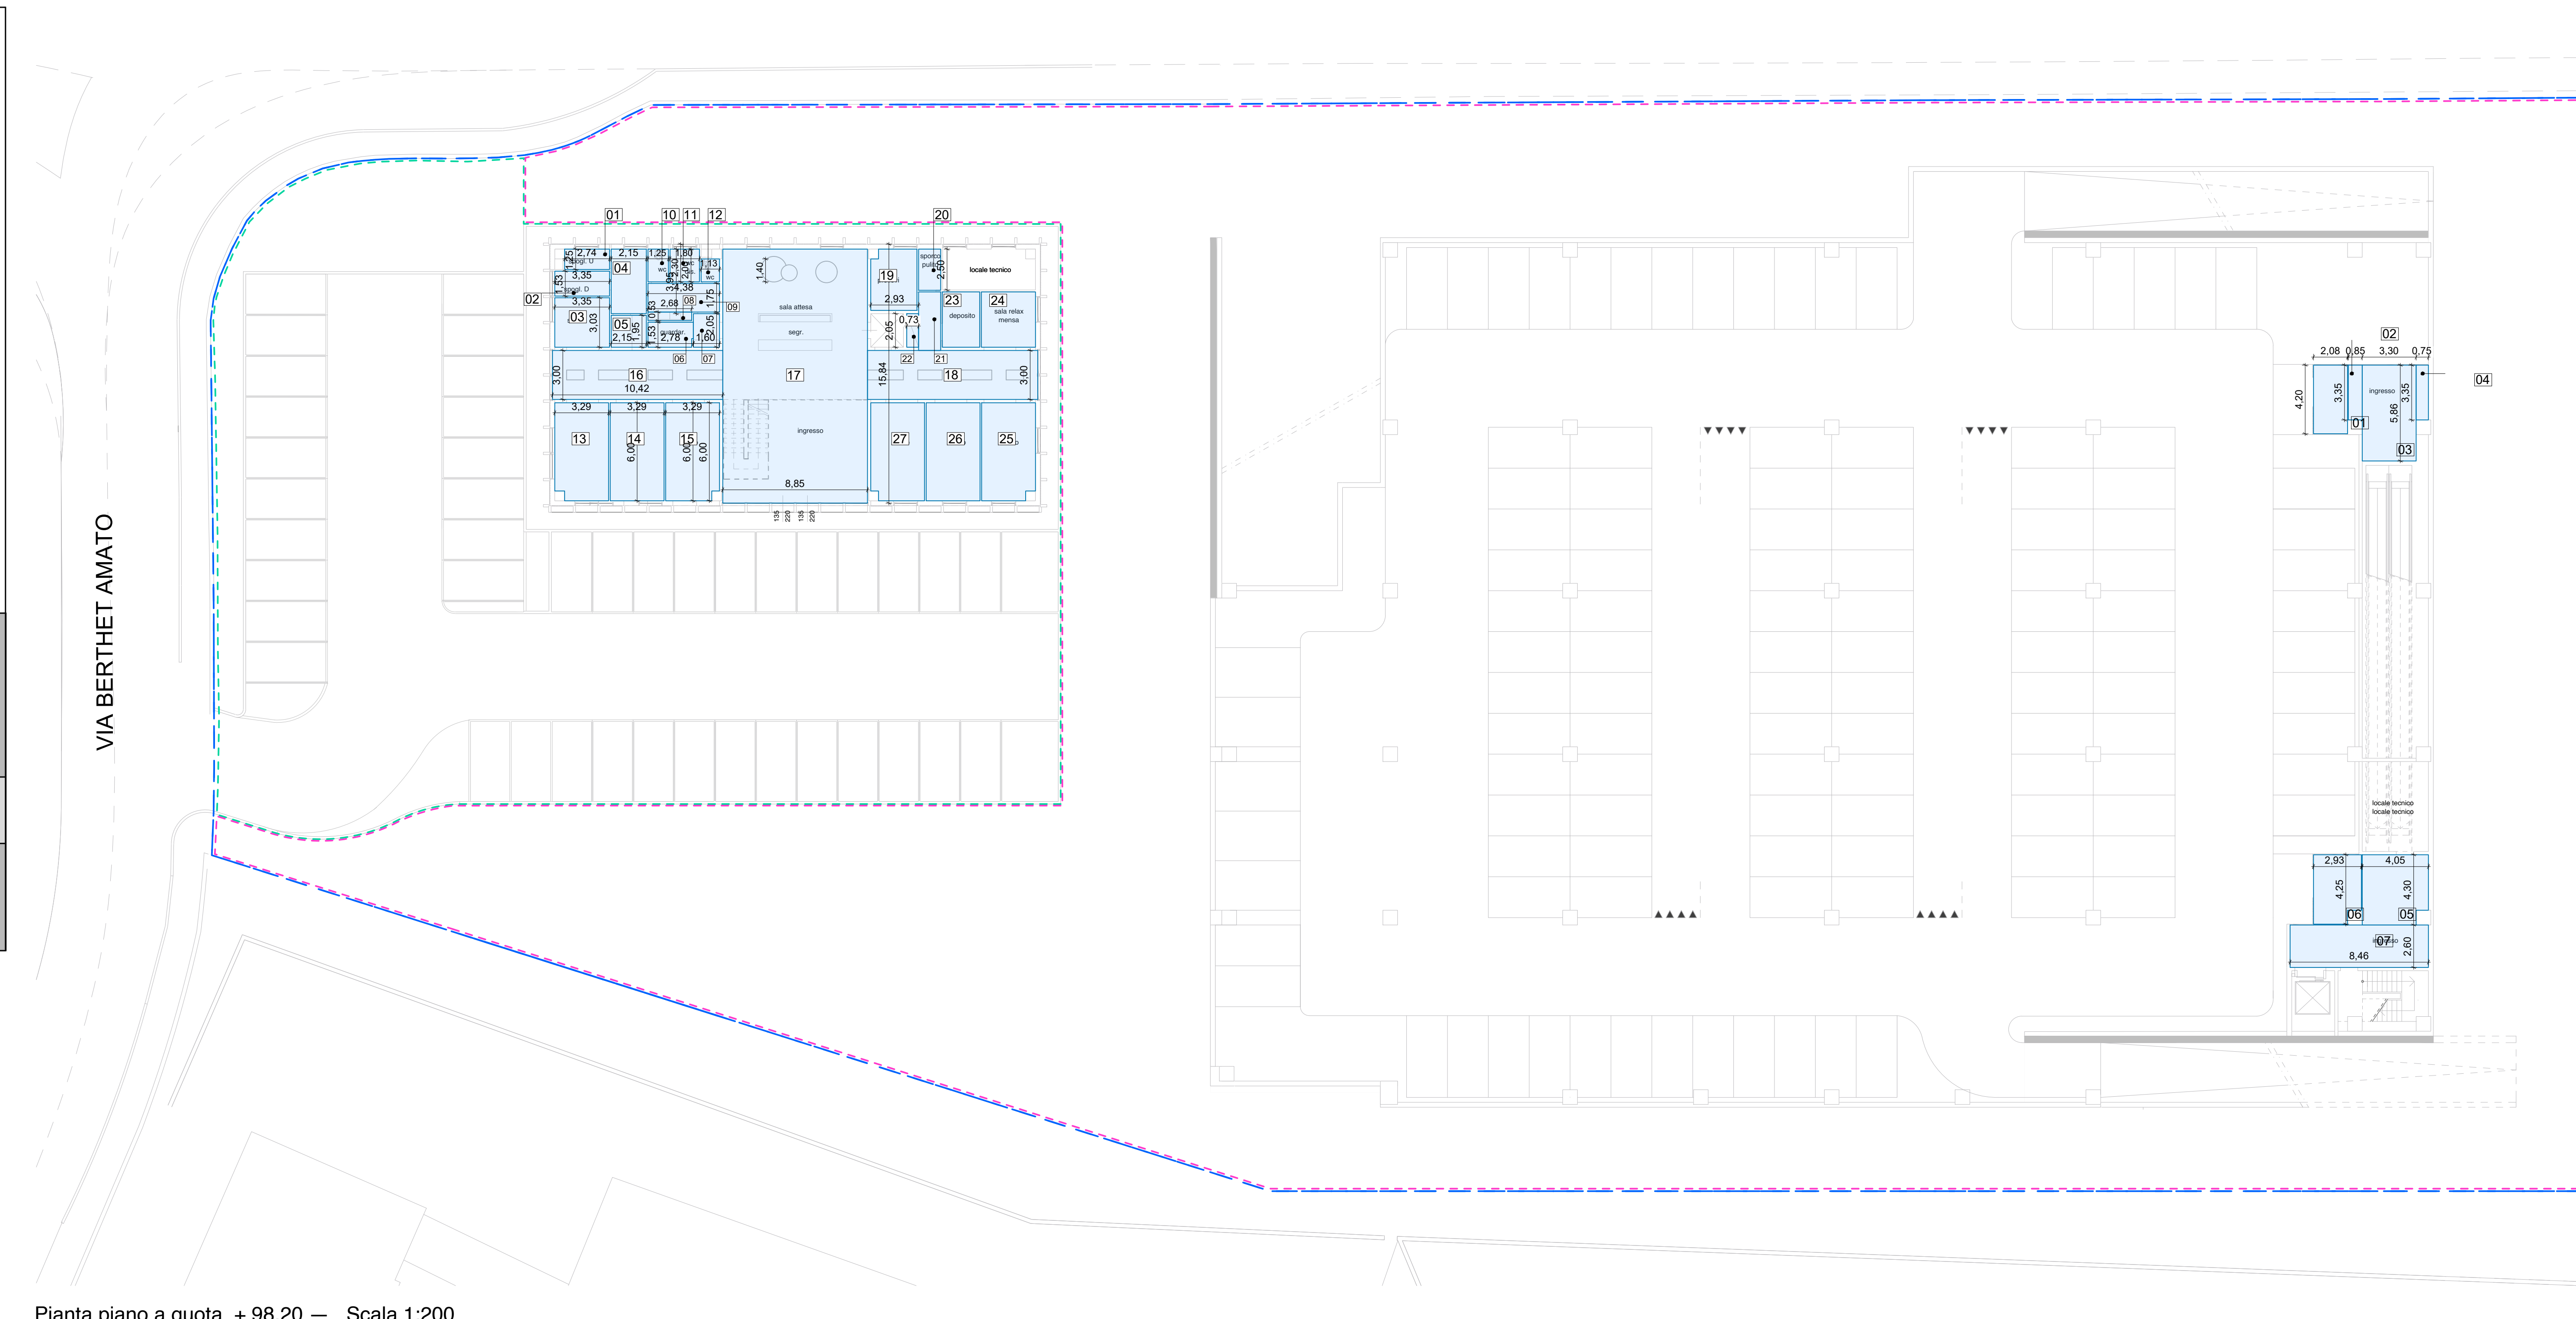

LIM 1 - METALURGIA DI FONDAZIONE (MDF)									
PAGINE	PAGINAZIONE	SUPPORTO UMBRACATICO - S			SUPPORTO UMBRACATICO - S			SUPPORTO UMBRACATICO - S	
		PRODOTTORE	PRODOTTORE	PRODOTTORE	PRODOTTORE	PRODOTTORE	PRODOTTORE	PRODOTTORE	PRODOTTORE
PAGINE QUOTA + 10,00 m	1	0,05	2,00	1,00	1,00	1,00	1,00	1,00	1,00
	2	0,05	2,00	1,00	1,00	1,00	1,00	1,00	1,00
	3	0,05	2,00	1,00	1,00	1,00	1,00	1,00	1,00
	39	0,05	2,00	1,00	1,00	1,00</			

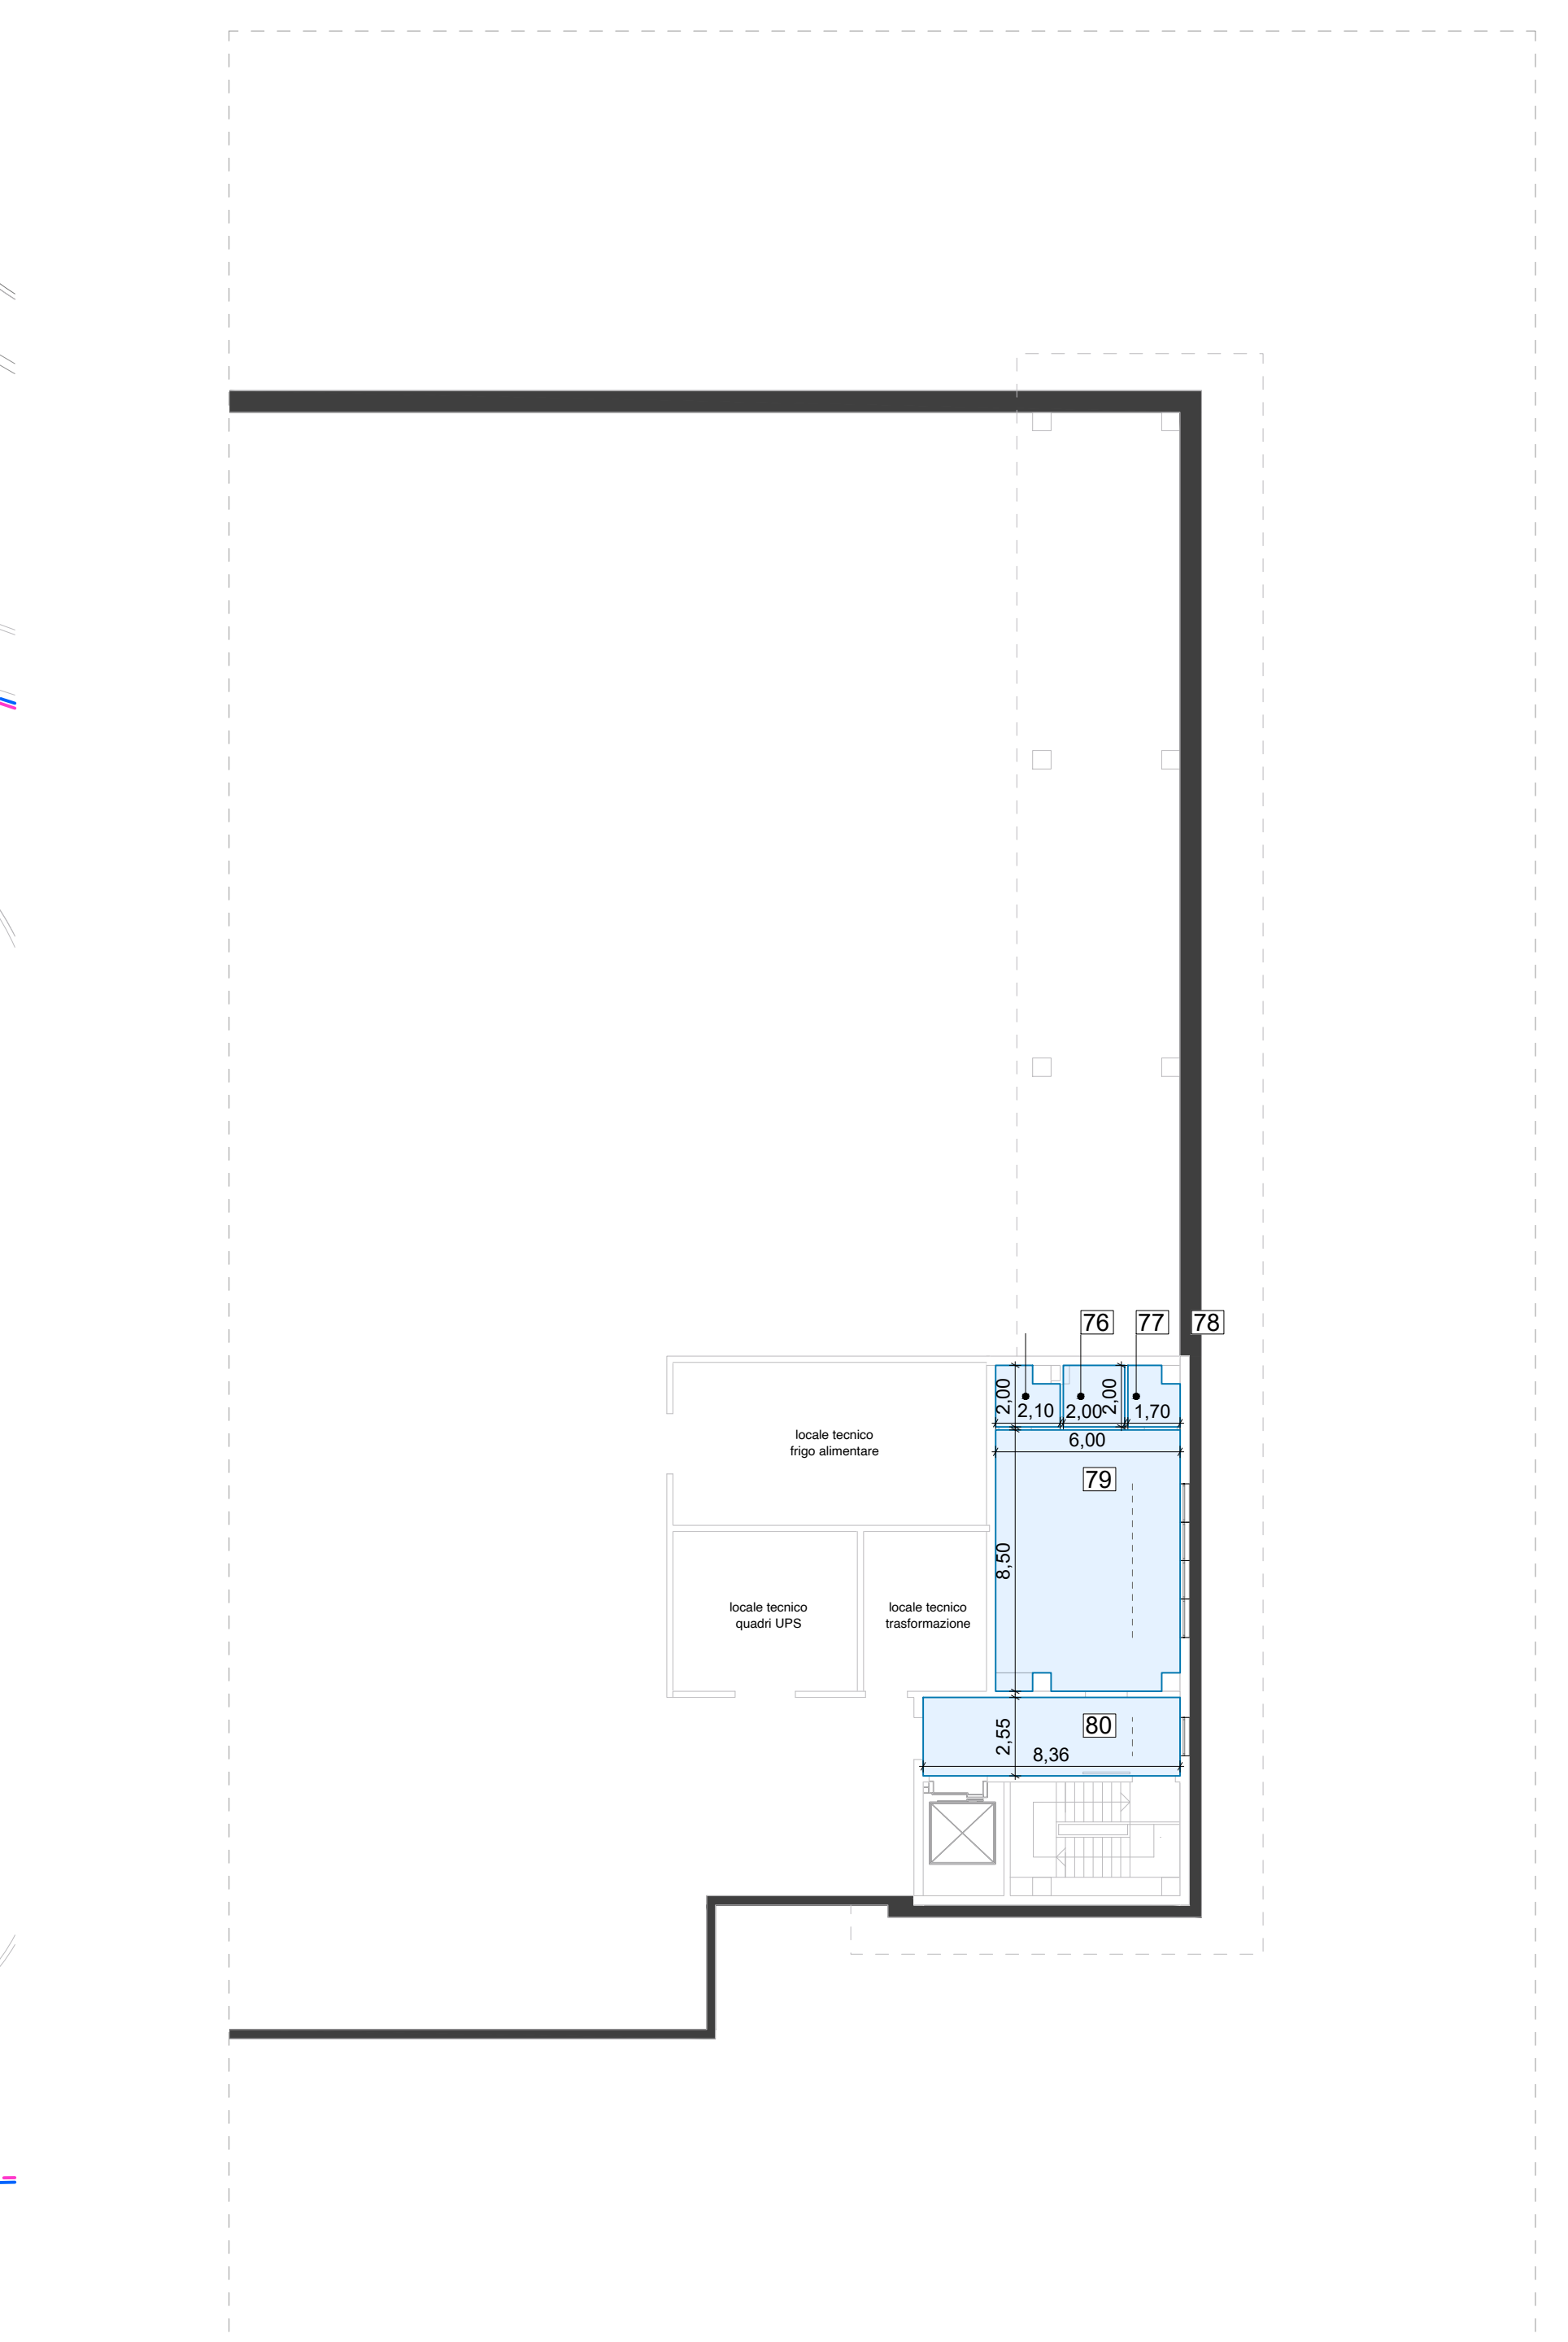

The architectural site plan illustrates a development area. On the left, a road is labeled "VIA BERTHET AMATO". The plan features several building footprints, including a large central building with a yellow-shaded interior and a smaller building to its right. A parking lot is situated between the buildings. Dimensions are provided for various areas: a large yellow-shaded area is 35.60 wide and 52.00 high; a smaller yellow-shaded area is 15.41 wide and 8.30 high; a green-shaded area is 15.41 wide and 5.00 high; and a blue-shaded area is 15.41 wide and 5.00 high. A dashed line runs along the top and right edges of the plan, indicating a boundary or path. The plan also shows a road on the right side, a parking lot, and a building footprint on the left.

Pianta piano a quota + 102,00 m — Scala 1:200

UHM 1 - MEDIA STRUTTURATA DI MONETA - MSV(0)						
SPECIFICHE URBANISTICHE - Dati di vendita						
PIANO	POLIGONO	BASE (m)	BASE (m)	ALTEZZA (m)	AREA DA SOTTOSTARE (mq)	FORMA PIAZZA
PIANO QUOTTA + 303,80 m	1	35,46	52,6	0,65 x 0,60 x 14	=	5,94
	2	15,43	12,43	0,65 x 0,65 x 4	=	3,45
	3	5				
	4	8,2	13,75			
	5	6,03	11,49			
	6	7,05	8,06			
	7	1,52	5,9			
TOTALE SPECIFICHE URBANISTICHE (Dati di vendita) UHM 1						23,6635